

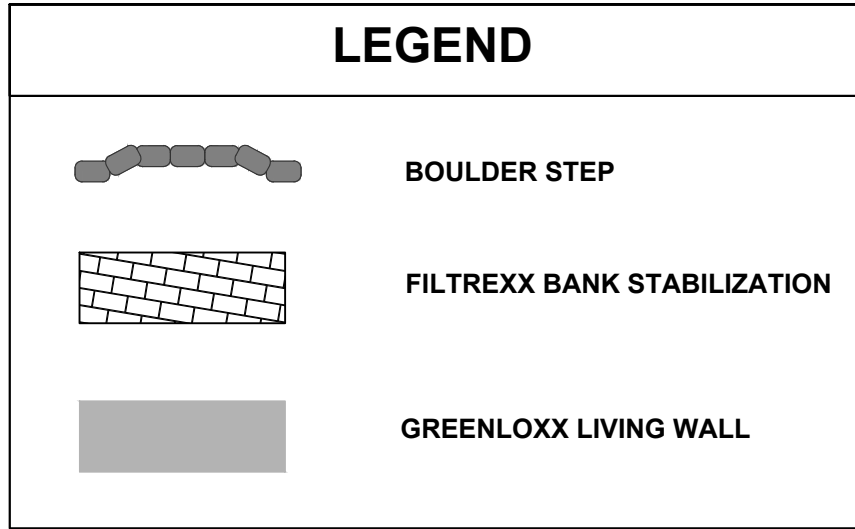
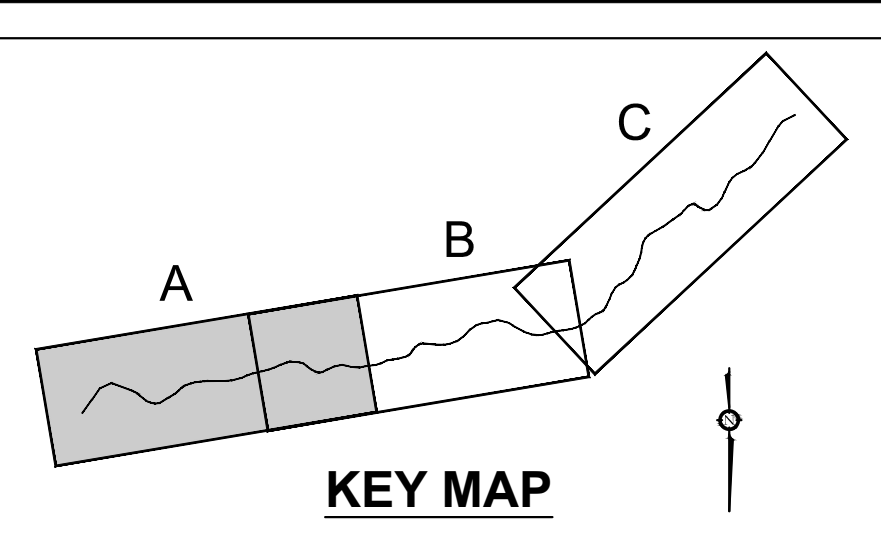



CONTRACTOR TO REFERENCE STATIONING PROVIDED ON PROFILES FOR POSITIONING DESIGNED CHANNEL FEATURES (RIFFLES, POOLS, BOULDER STEPS, AND STEP-POOLS) ALONG THE CENTERLINE. RIFFLE, POOLS, BOULDER STEPS, AND STEP-POOLS SHALL BE CONSTRUCTED ACCORDING TO TYPICAL CROSS-SECTIONS ON SHEET C-109.

I HAVE PLACED MY SIGNATURE AND SEAL ON THE DESIGN DOCUMENTS SUBMITTED SIGNIFYING THAT I ACCEPT RESPONSIBILITY FOR THE DESIGN OF THE SYSTEM. FURTHER, I CERTIFY TO THE BEST OF MY KNOWLEDGE AND BELIEF THAT THE DESIGN IS CONSISTENT WITH THE REQUIREMENTS OF TITLE 48, CHAPTER 14 OF THE CODE OF LAWS OF SC, 1976 AS AMENDED, PURSUANT TO REGULATION 72-300 ET. SEQ. (IF APPLICABLE), AND IN ACCORDANCE WITH THE TERMS AND CONDITIONS OF SCR100000.

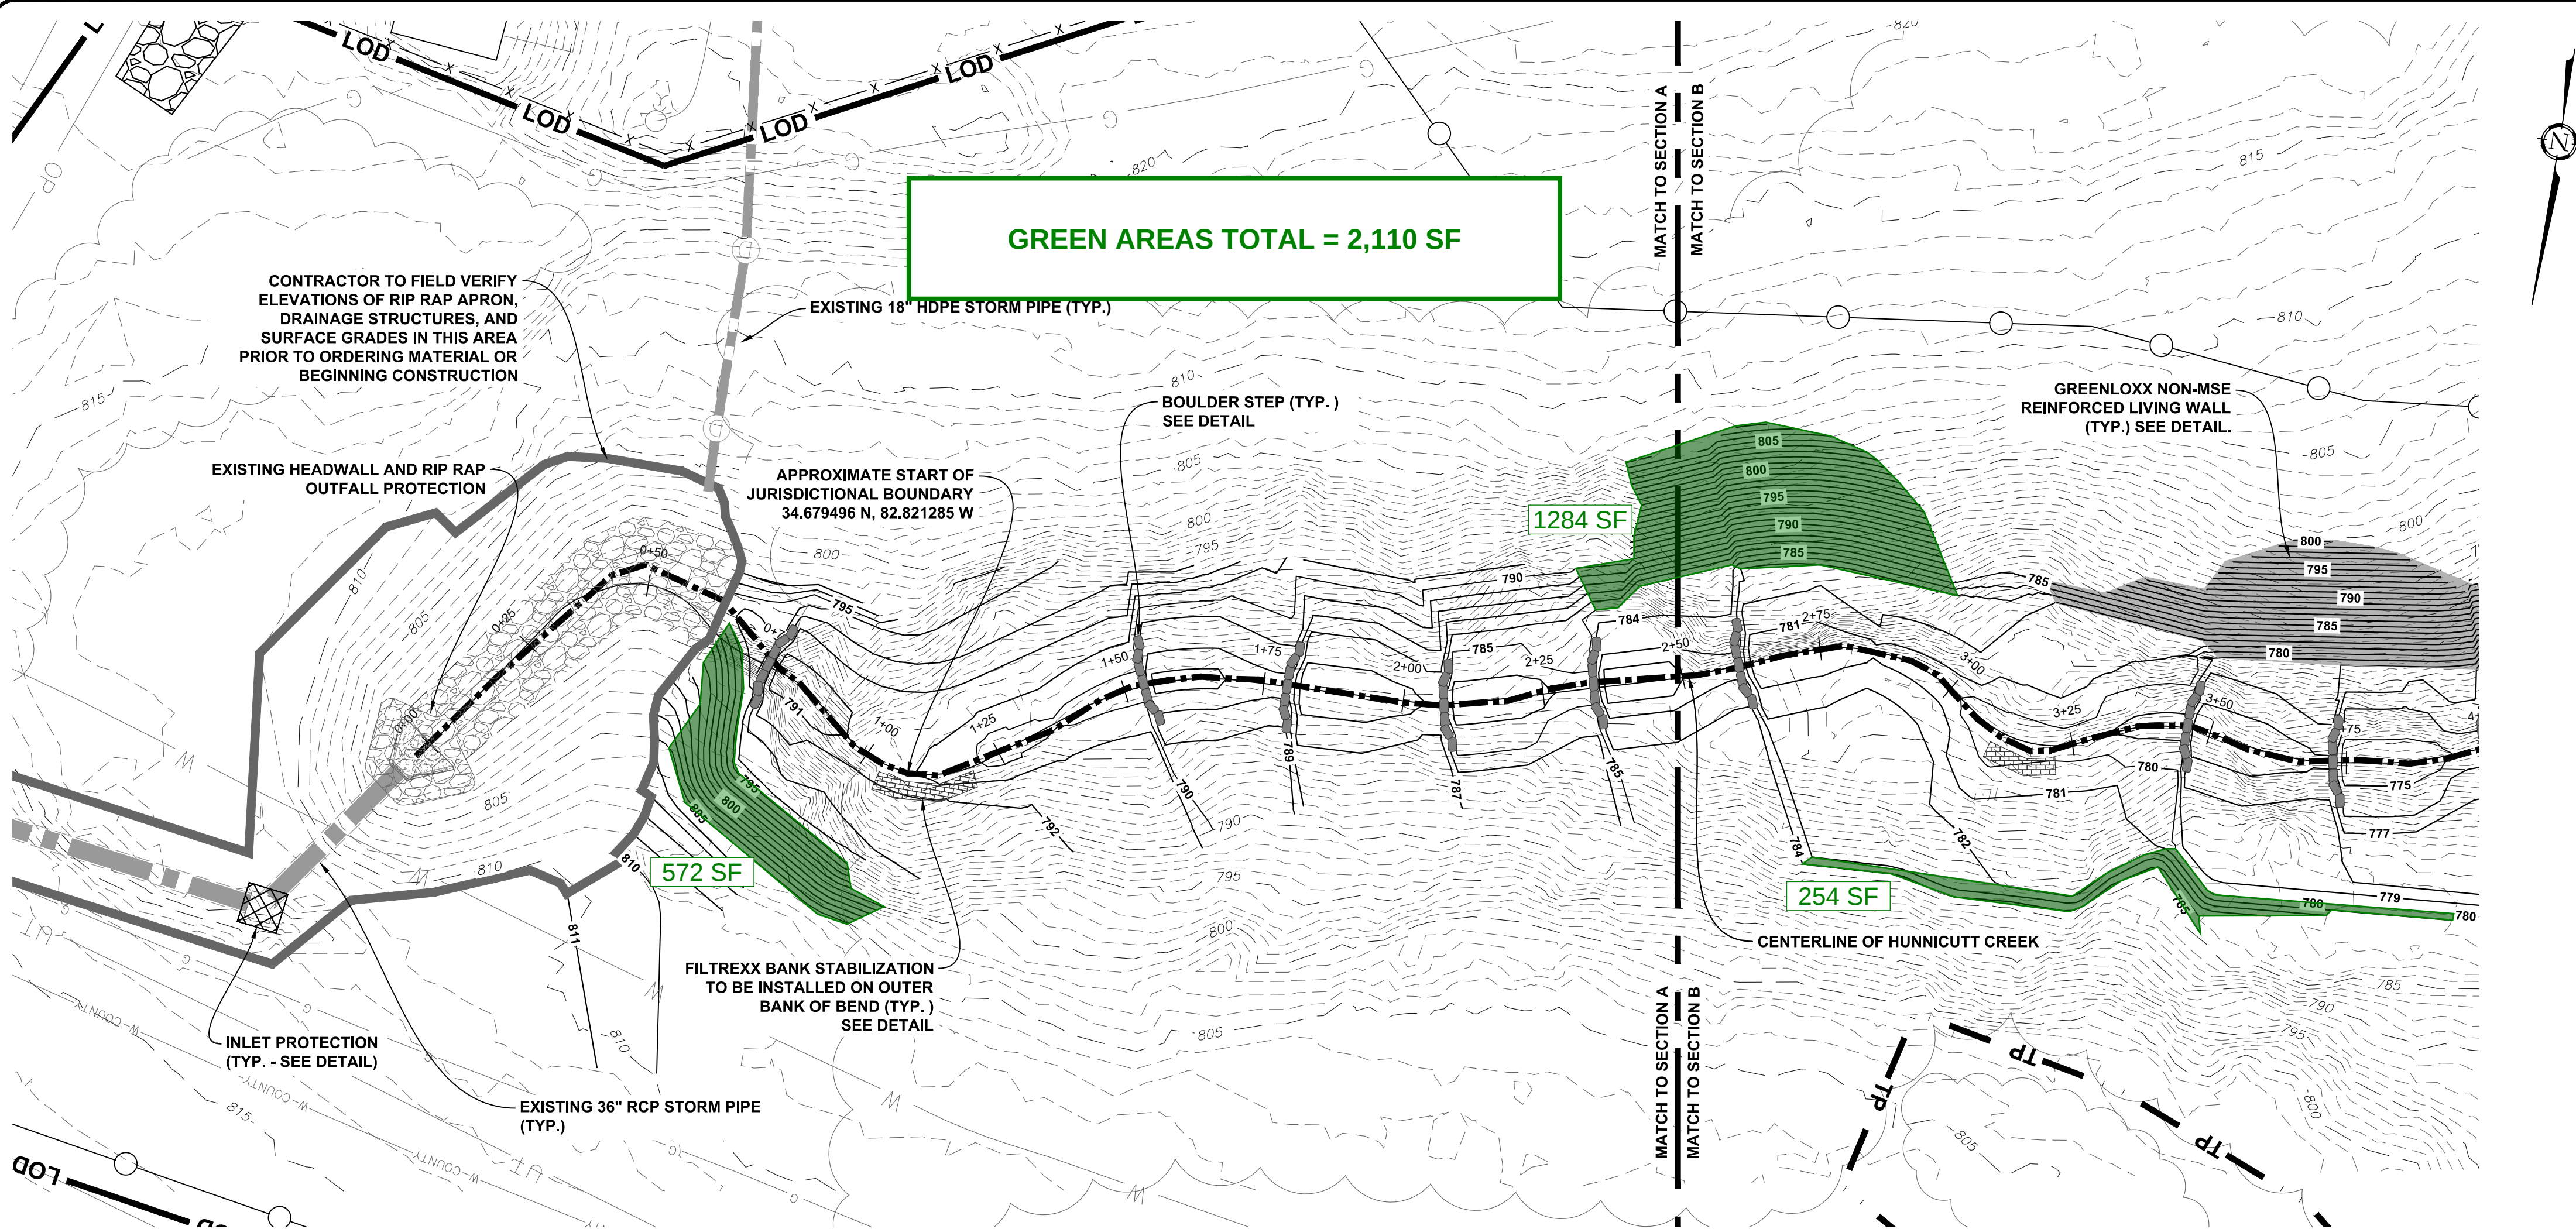


REVISIONS:			
NO.	DATE	DESCRIPTION	BY
1	3/27/19	ISSUED FOR BID	KCW

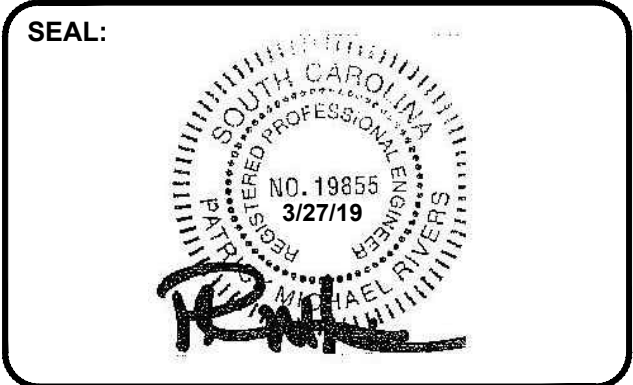

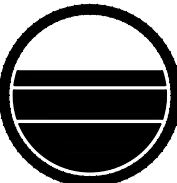

LAND PLANNING ASSOCIATES
CIVIL ENGINEERING

LAND PLANNING ASSOCIATES, INC.
110 WEST 1ST AVENUE - SUITE A
EASLEY, SC 29640
864.242.6072 FAX 208.730.8214
design@lpa-inc.net

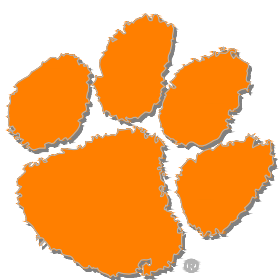





CLEMSON
UNIVERSITY
HUNNICUTT CREEK
RESTORATION
REACH 1

ISSUE FOR CONSTRUCTION:	
PERMIT DATE:	
BID DATE:	
DRAWN BY:	KCW
DESIGN BY:	KCW
CHECKED BY:	PMR
DATE:	8/29/18
SCALE:	HORIZ. 1" = 20' VERT. 1" = 5'
JOB NUMBER:	16.061

**GRADING PLAN
& PROFILE
SECTION A**


C-106A

CUP - 4002323

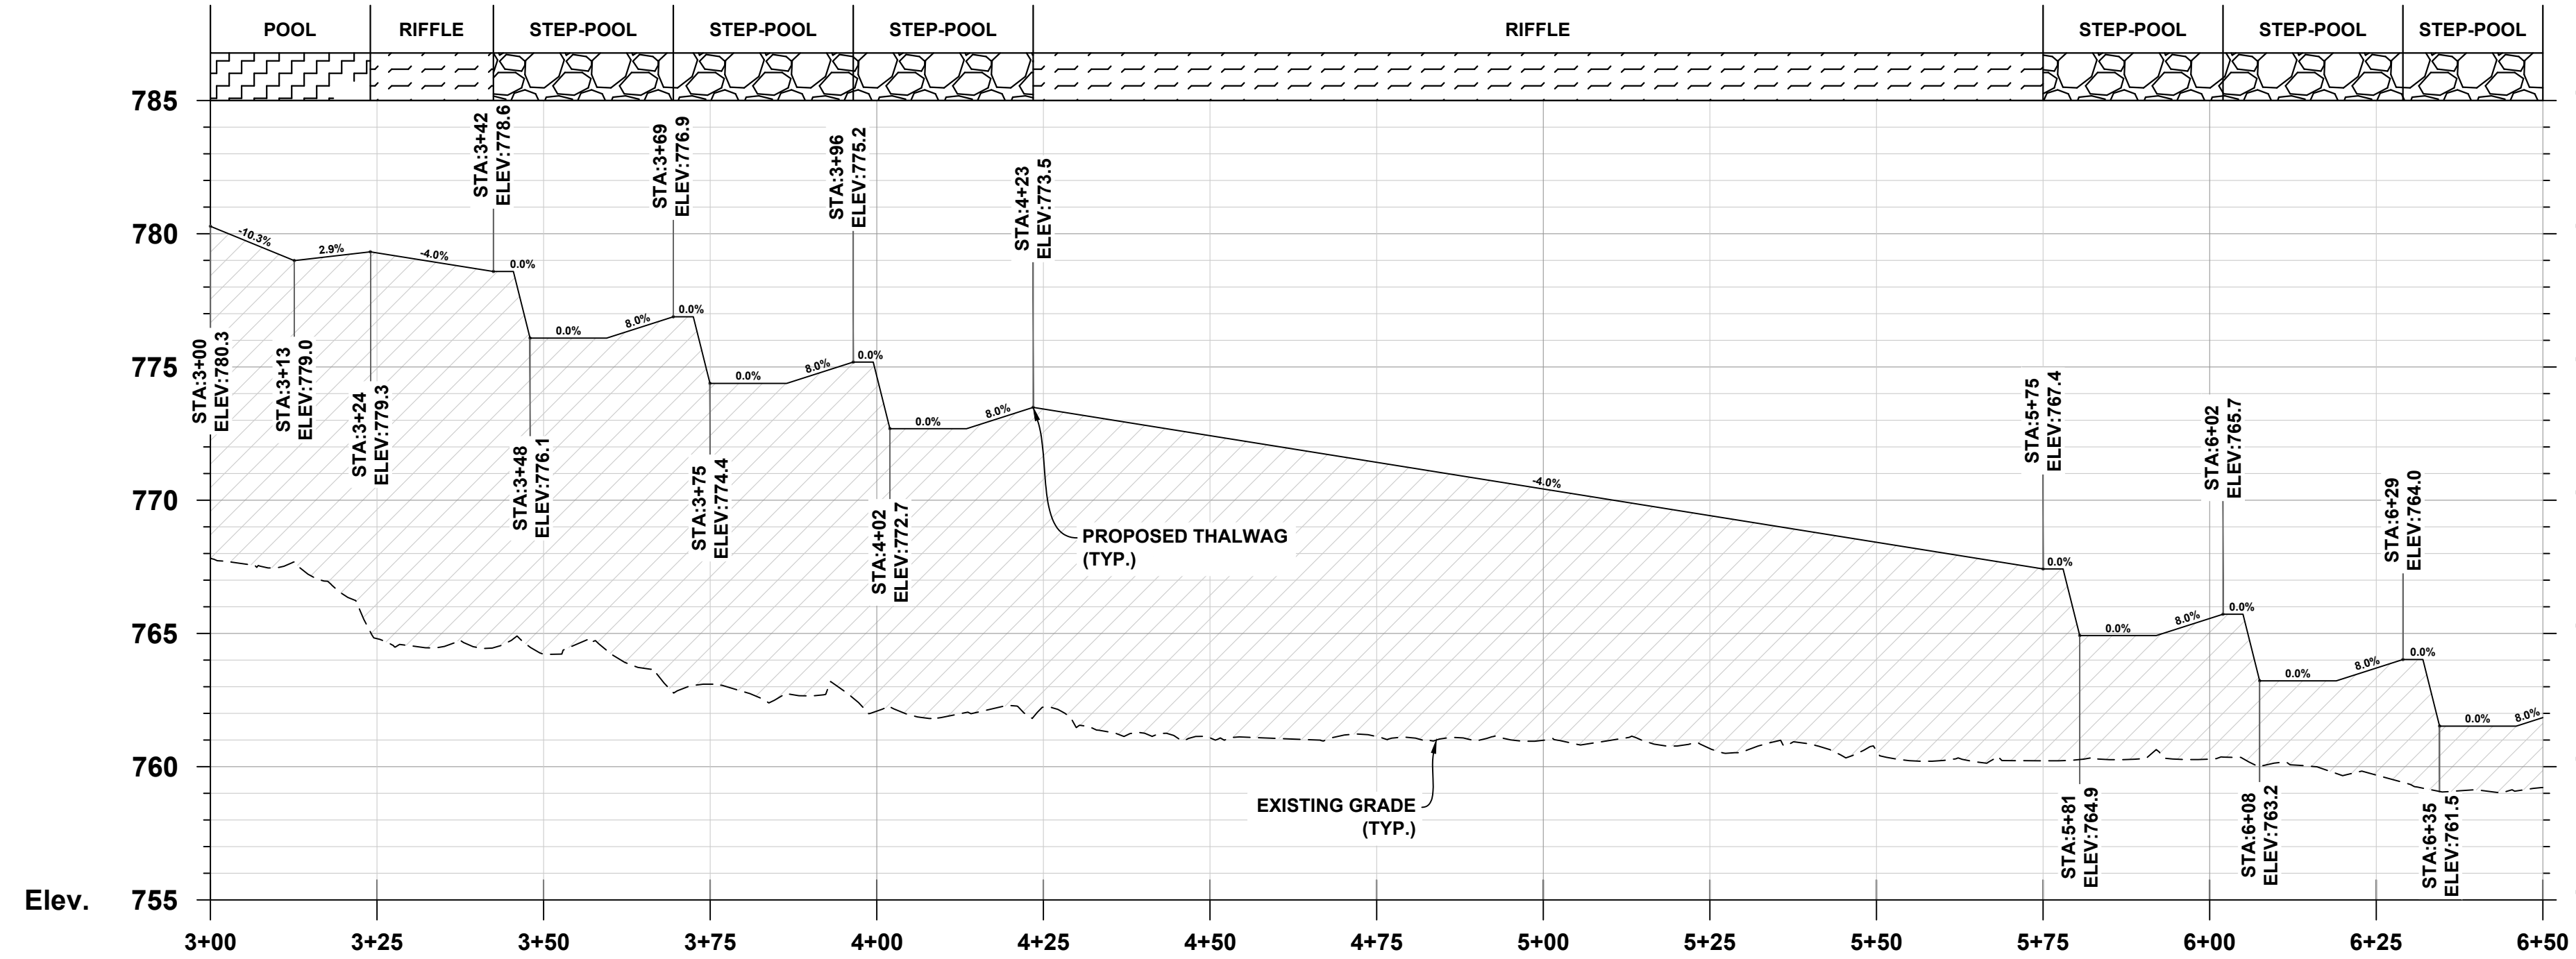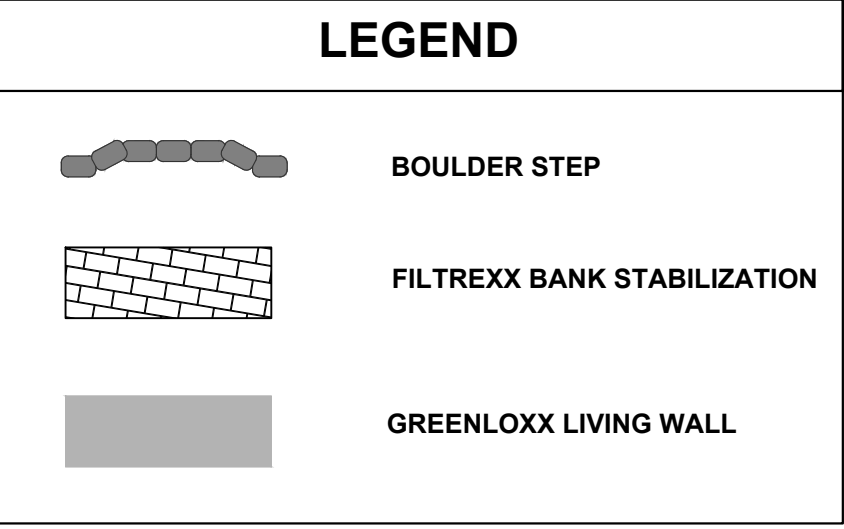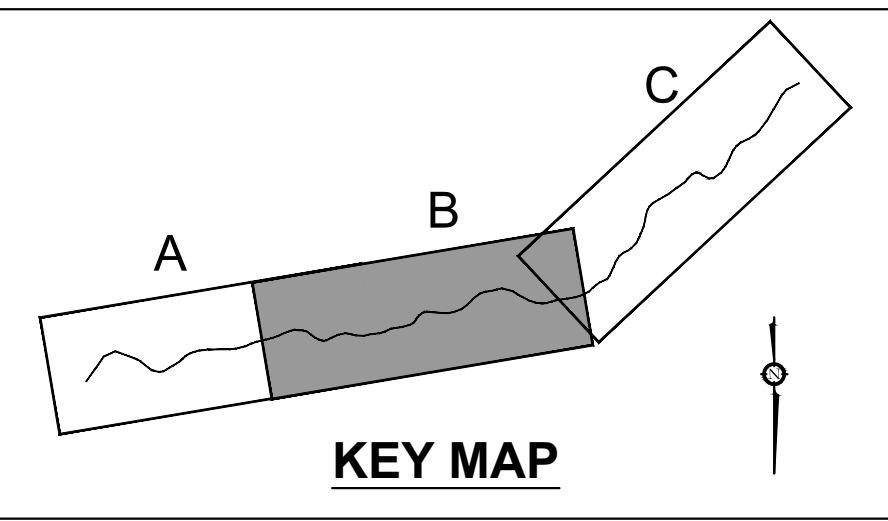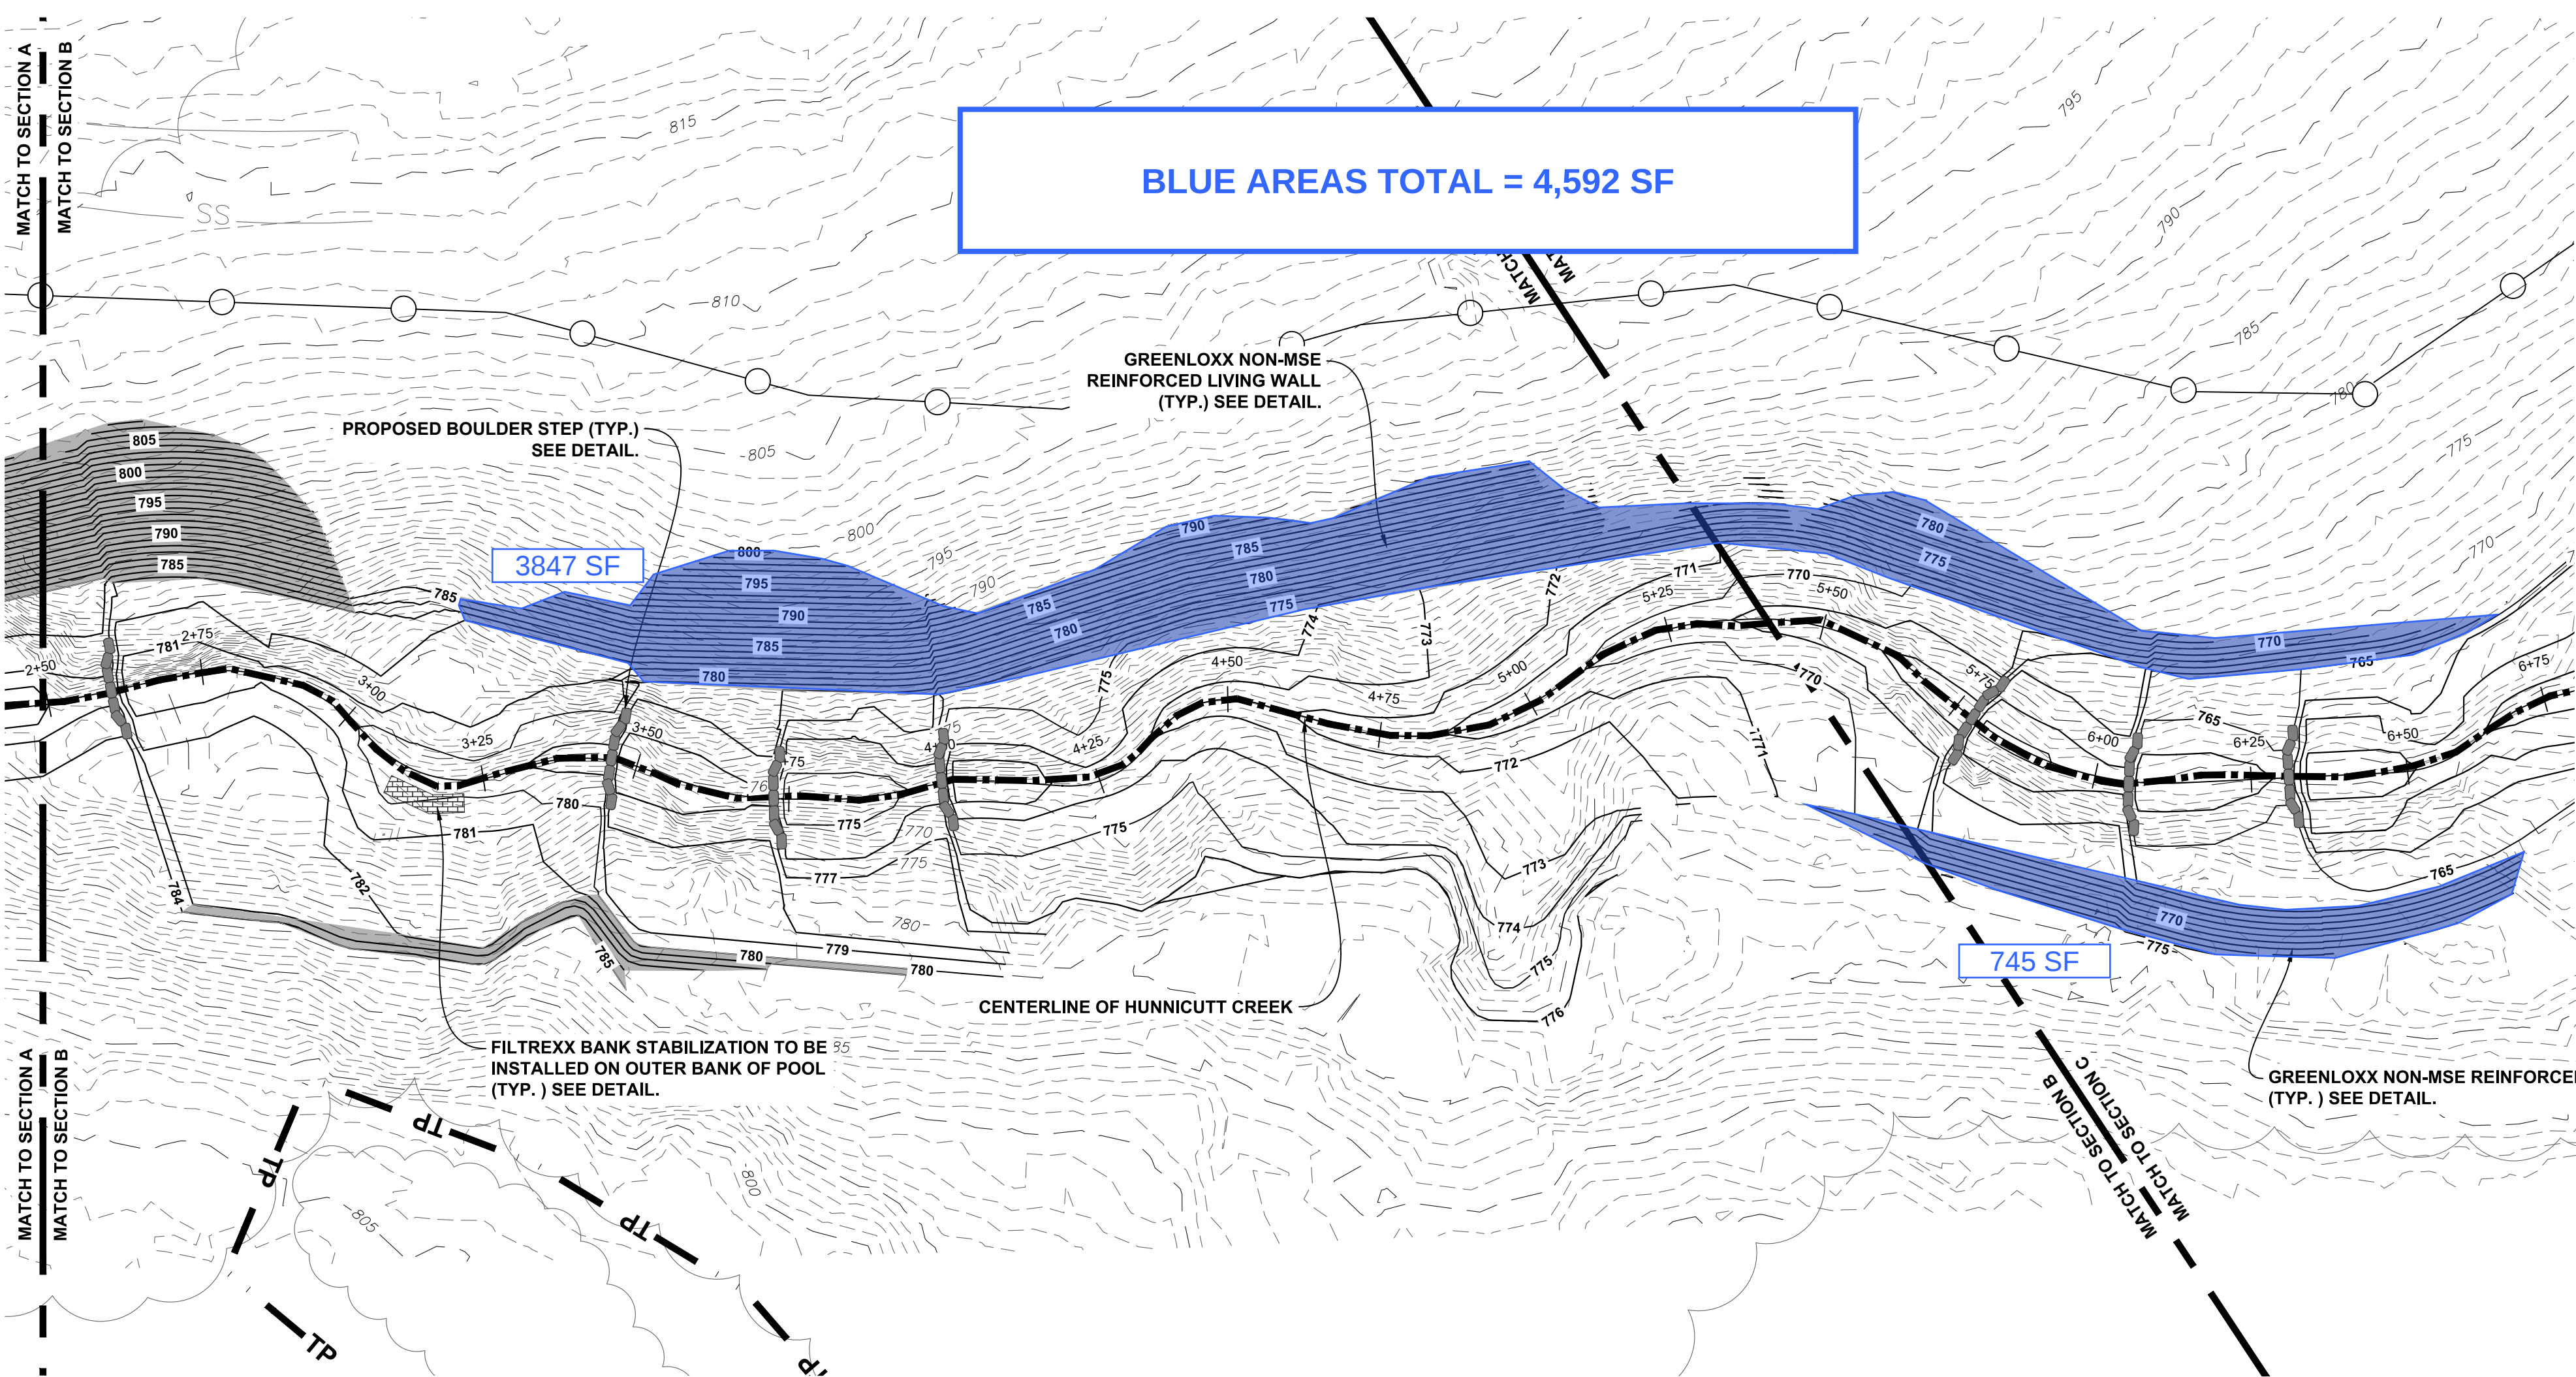


CONTRACTOR TO REFERENCE STATIONING PROVIDED ON PROFILES FOR POSITIONING DESIGNED CHANNEL FEATURES (RIFFLES, POOLS, BOULDER STEPS, AND STEP-POOLS) ALONG THE CENTERLINE. RIFFLE, POOLS, BOULDER STEPS, AND STEP-POOLS SHALL BE CONSTRUCTED ACCORDING TO TYPICAL CROSS-SECTIONS ON SHEET C-109.

I HAVE PLACED MY SIGNATURE AND SEAL ON THE DESIGN DOCUMENTS SUBMITTED SIGNIFYING THAT I ACCEPT RESPONSIBILITY FOR THE DESIGN OF THE SYSTEM. FURTHER, I CERTIFY TO THE BEST OF MY KNOWLEDGE AND BELIEF THAT THE DESIGN IS CONSISTENT WITH THE REQUIREMENTS OF TITLE 48, CHAPTER 14 OF THE CODE OF LAWS OF SC, 1976 AS AMENDED, PURSUANT TO REGULATION 72-300 ET. SEQ. (IF APPLICABLE), AND IN ACCORDANCE WITH THE TERMS AND CONDITIONS OF SCR100000.

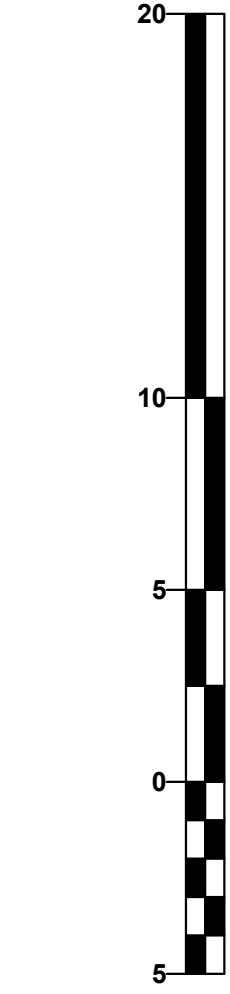

REVISIONS:			
NO.	DATE	DESCRIPTION	BY
1	3/27/19	ISSUED FOR BID	KCW

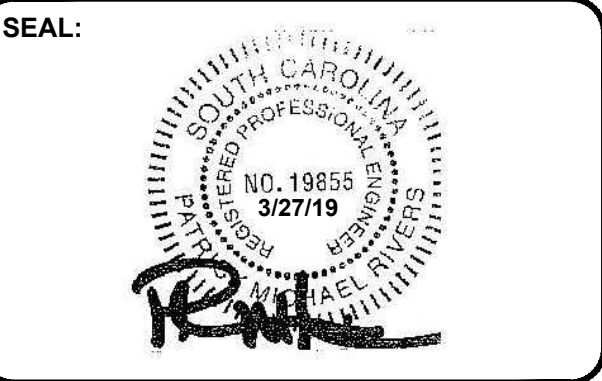

LAND PLANNING ASSOCIATES, INC.

110 WEST 1ST AVENUE - SUITE A

EASLEY, SC 29640

864.242.6072 FAX 208.730.8214

design@lpa-inc.net

CLEMSON UNIVERSITY



HUNNICUTT CREEK RESTORATION REACH 1

ISSUE FOR CONSTRUCTION:	
PERMIT DATE:	
BID DATE:	
DRAWN BY:	KCW
DESIGN BY:	KCW
CHECKED BY:	PMR
DATE:	8/29/18
SCALE:	HORIZ. 1" = 20' VERT. 1" = 5'
JOB NUMBER:	16.061


GRADING PLAN & PROFILE SECTION B

C-106B

CUP - 4002323

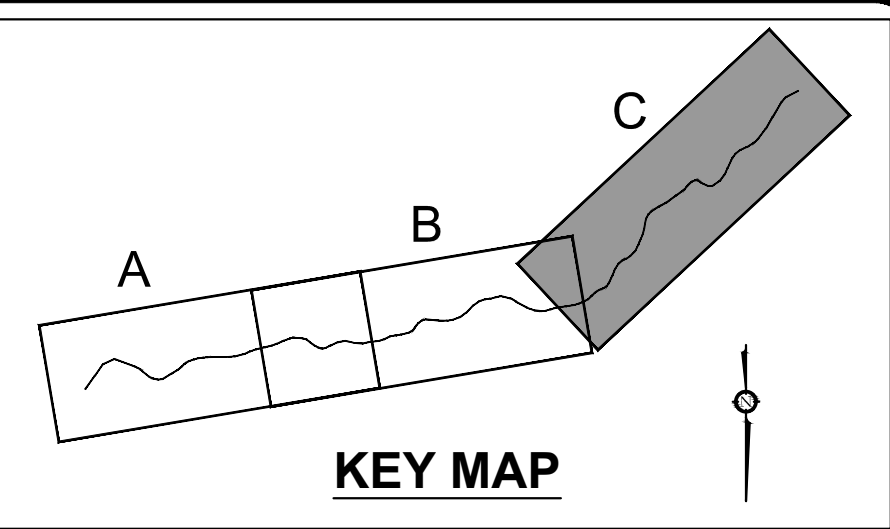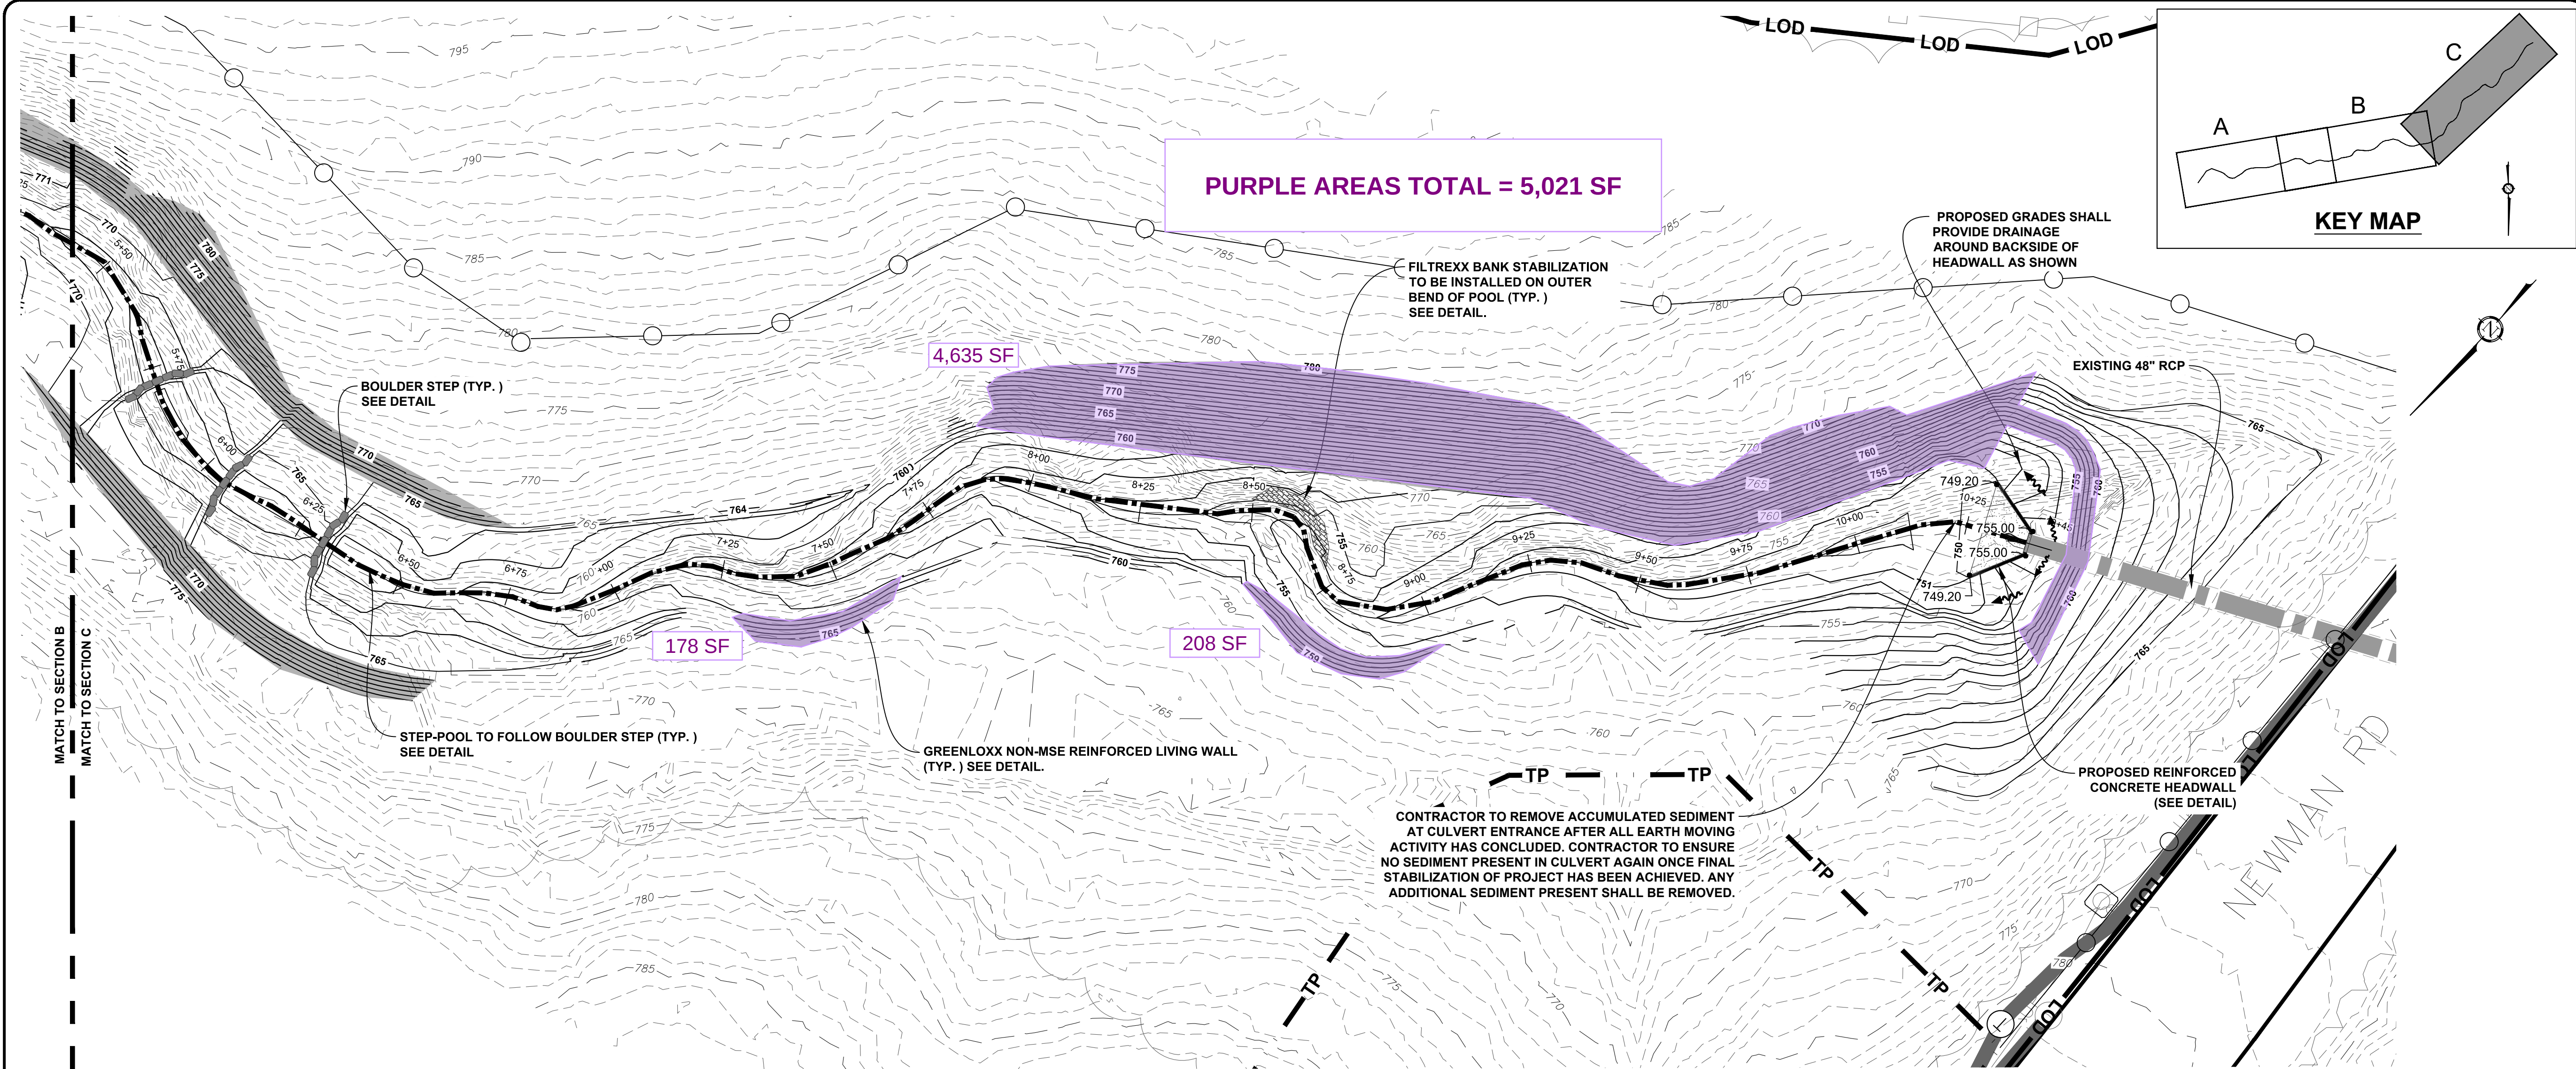

REVISIONS:			
NO.	DATE	DESCRIPTION	BY
1	3/27/19	ISSUED FOR BID	KCW

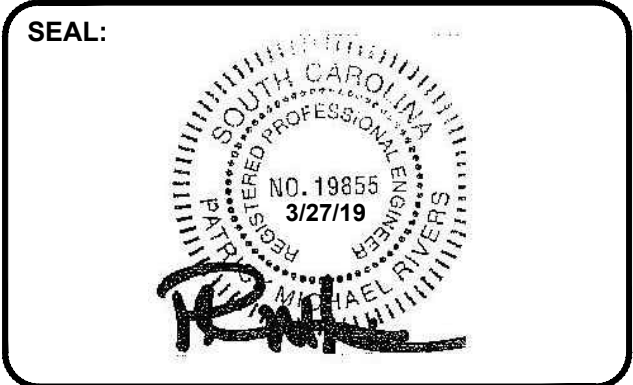

LAND PLANNING ASSOCIATES
CIVIL ENGINEERING

LAND PLANNING ASSOCIATES, INC.
110 WEST 1ST AVENUE - SUITE A
EASLEY, SC 29640
864.242.6072 FAX 208.730.8214
design@lpa-inc.net

CLEMSON



UNIVERSITY
HUNNICUTT CREEK
RESTORATION
REACH 1

ISSUE FOR CONSTRUCTION:	
PERMIT DATE:	
BID DATE:	
DRAWN BY:	KCW
DESIGN BY:	KCW
CHECKED BY:	PMR
DATE:	8/29/18
SCALE:	HORIZ. 1" = 20' VERT. 1" = 5'
JOB NUMBER:	16.061

**GRADING PLAN
& PROFILE
SECTION C**

C-106C


CUP - 4002323

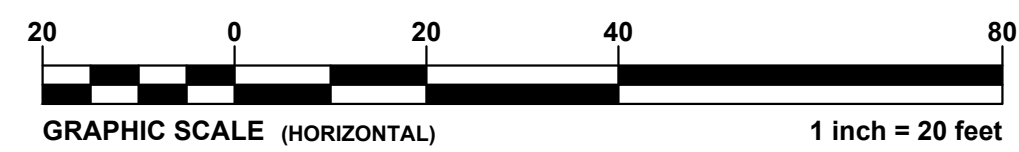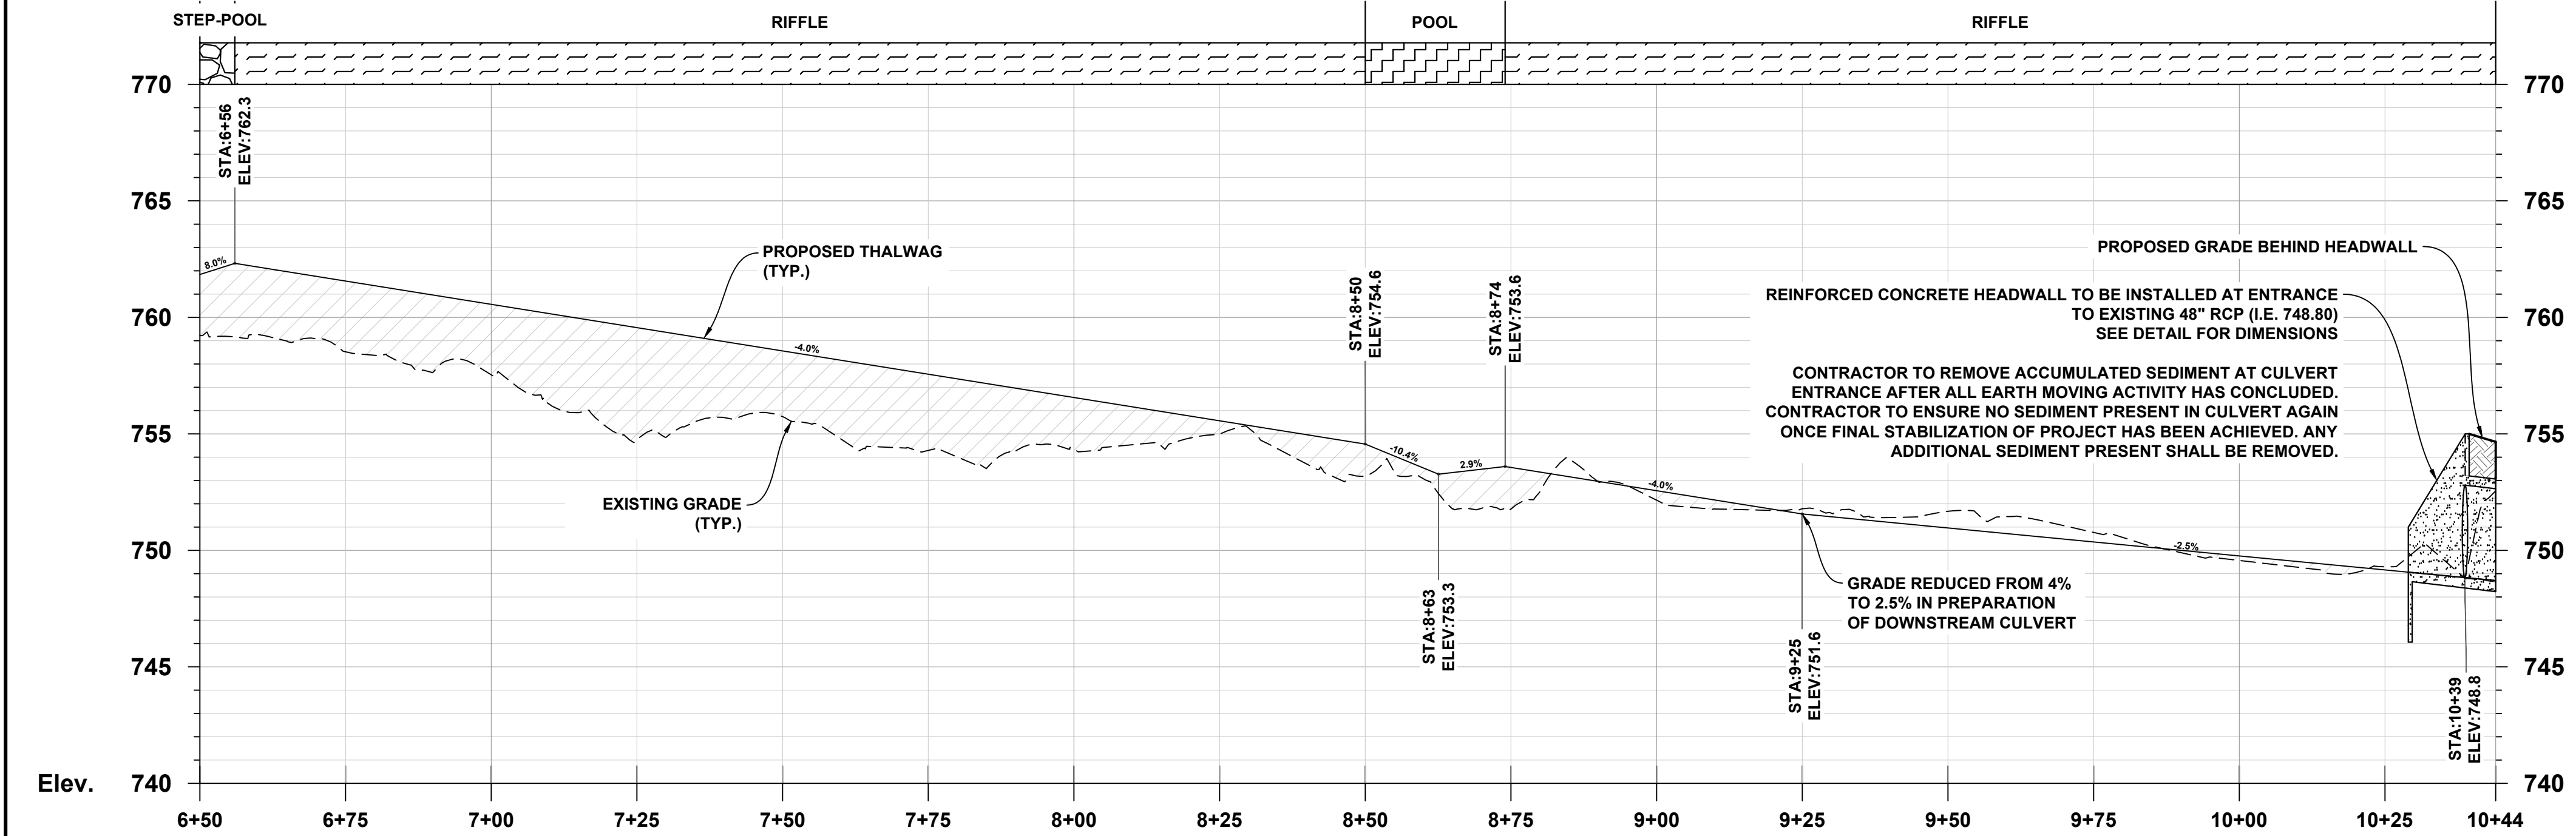

CONTRACTOR TO REFERENCE STATIONING PROVIDED ON PROFILES FOR POSITIONING DESIGNED CHANNEL FEATURE (RIFFLES, POOLS, BOULDER STEPS, AND STEP-POOLS) ALONG THE CENTERLINE. RIFFLE, POOLS, BOULDER STEPS, AND STEP-POOLS SHALL BE CONSTRUCTED ACCORDING TO TYPICAL CROSS-SECTIONS ON SHEET C-109.

LEGEND	
	BOULDER STEP
	FILTREXX BANK STABILIZATION
	GREENLOXX LIVING WALL

811 Know what's below.
Call before you dig.

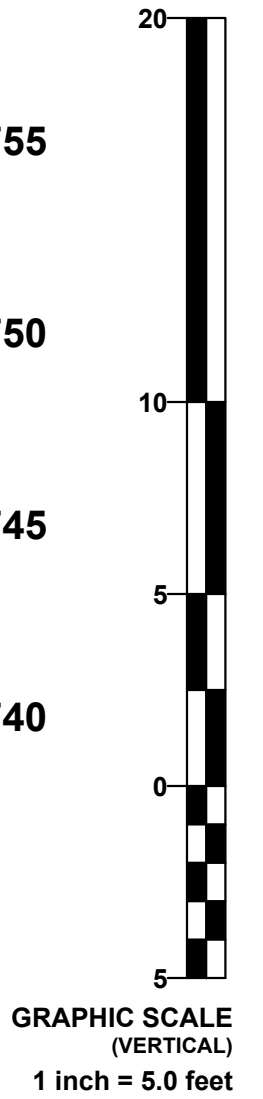

I HAVE PLACED MY SIGNATURE AND SEAL ON THE DESIGN DOCUMENTS SUBMITTED SIGNIFYING THAT I ACCEPT RESPONSIBILITY FOR THE DESIGN OF THE SYSTEM. FURTHER, I CERTIFY TO THE BEST OF MY KNOWLEDGE AND BELIEF THAT THE DESIGN IS CONSISTENT WITH THE REQUIREMENTS OF TITLE 48, CHAPTER 14 OF THE CODE OF LAWS OF SC, 1976 AS AMENDED, PURSUANT TO REGULATION 72-300 ET. SEQ. (IF APPLICABLE), AND IN ACCORDANCE WITH THE TERMS AND CONDITIONS OF SCR100000.